



PROPOSED SEVERANCE ON
PART OF LOCATION LN 63
 GEOGRAPHIC TOWNSHIP OF MARGARET
 DISTRICT OF SUDBURY

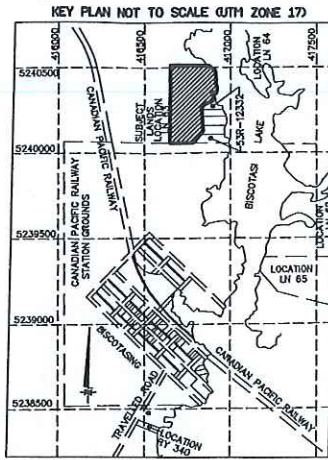

Seller's home
 Seller's son's cottage
 PROPERTY FOR SALE

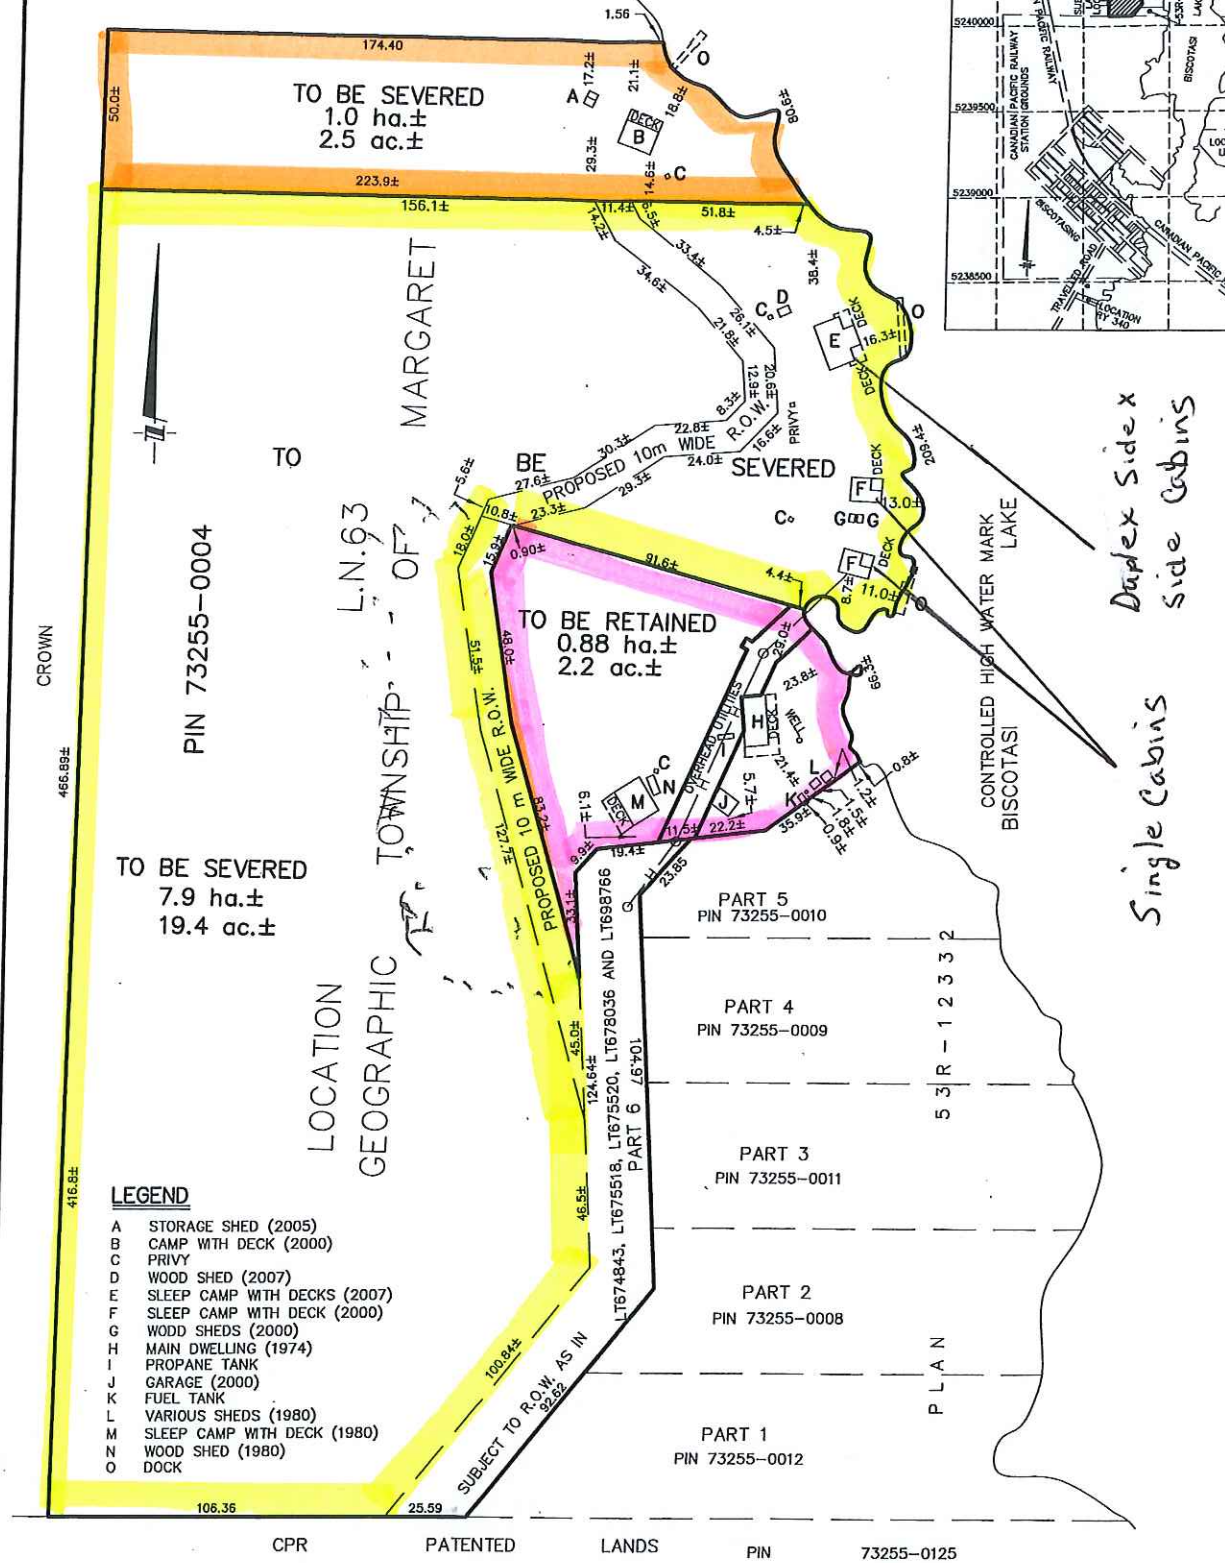

D.S.
DORLAND
 LIMITED

ONTARIO LAND SURVEYORS
 GEOMATICS PROFESSIONALS

298 LARCH STREET
 SUDBURY, ONTARIO, P3B 1M1
 PHONE (705) 673-2556 FAX (705) 673-1051
 WWW.DSDORLANDLIMITED.CA

PREPARED BY : WJM	SCALE : 1:1500 METRIC
CHECKED : ****	CAD FILE : 16867_SK.dwg
DATE : APRIL 27, 2017	P.S. TAB : SKETCH

SCALE 1:1500

METRIC NOTE
 DISTANCES SHOWN ON THIS PLAN ARE IN METRES AND
 CAN BE CONVERTED TO FEET BY DIVIDING BY 0.3048